
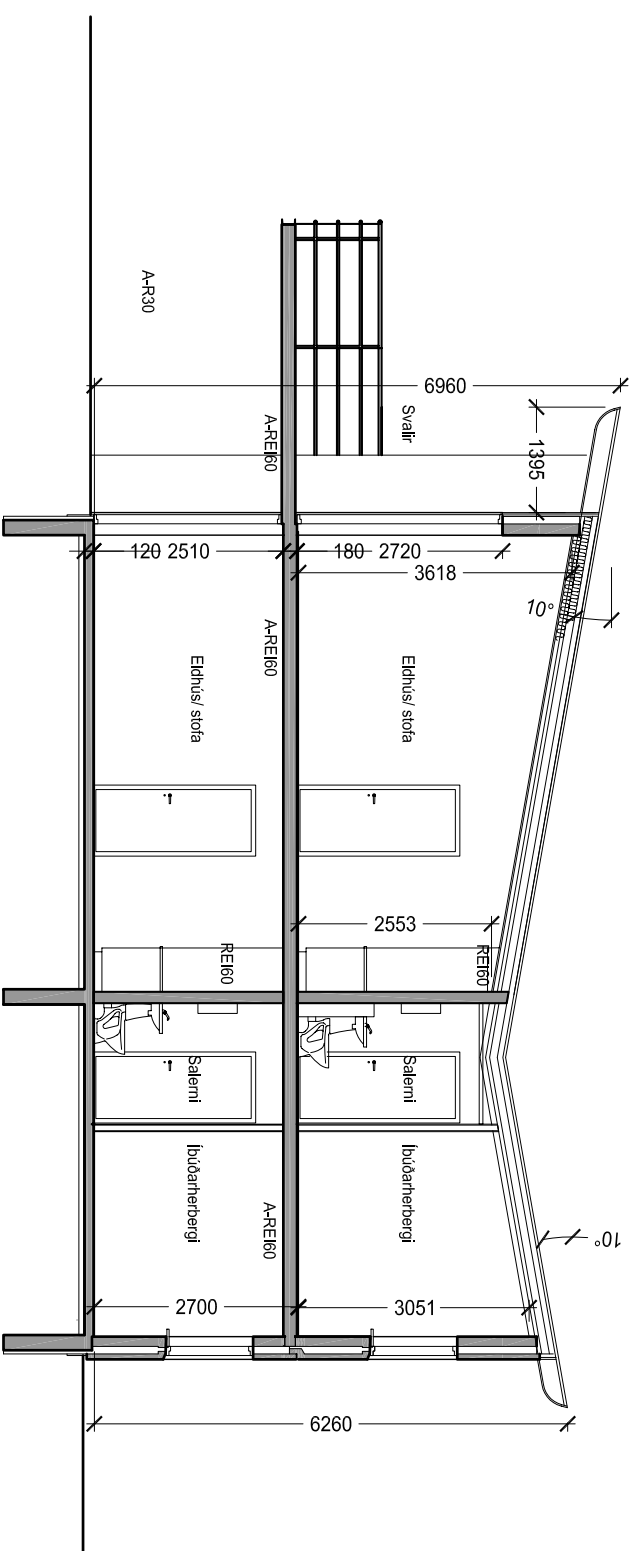
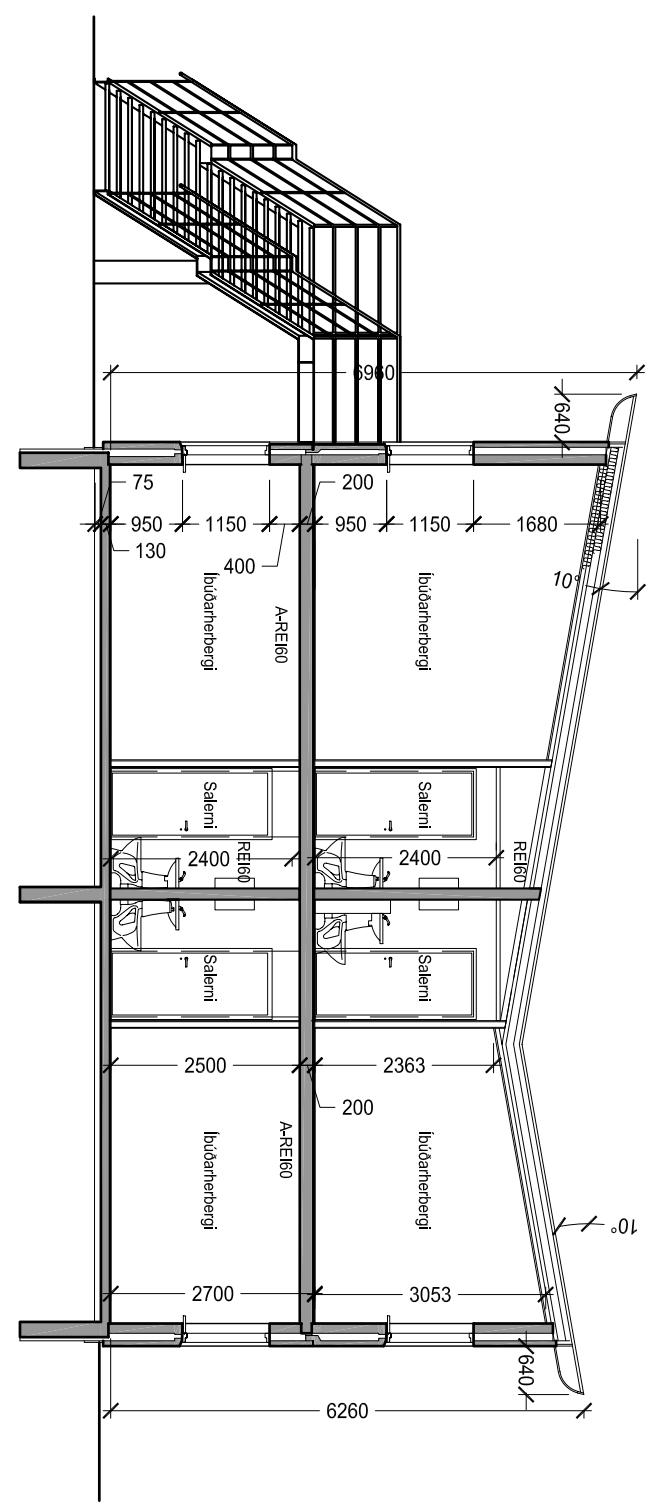
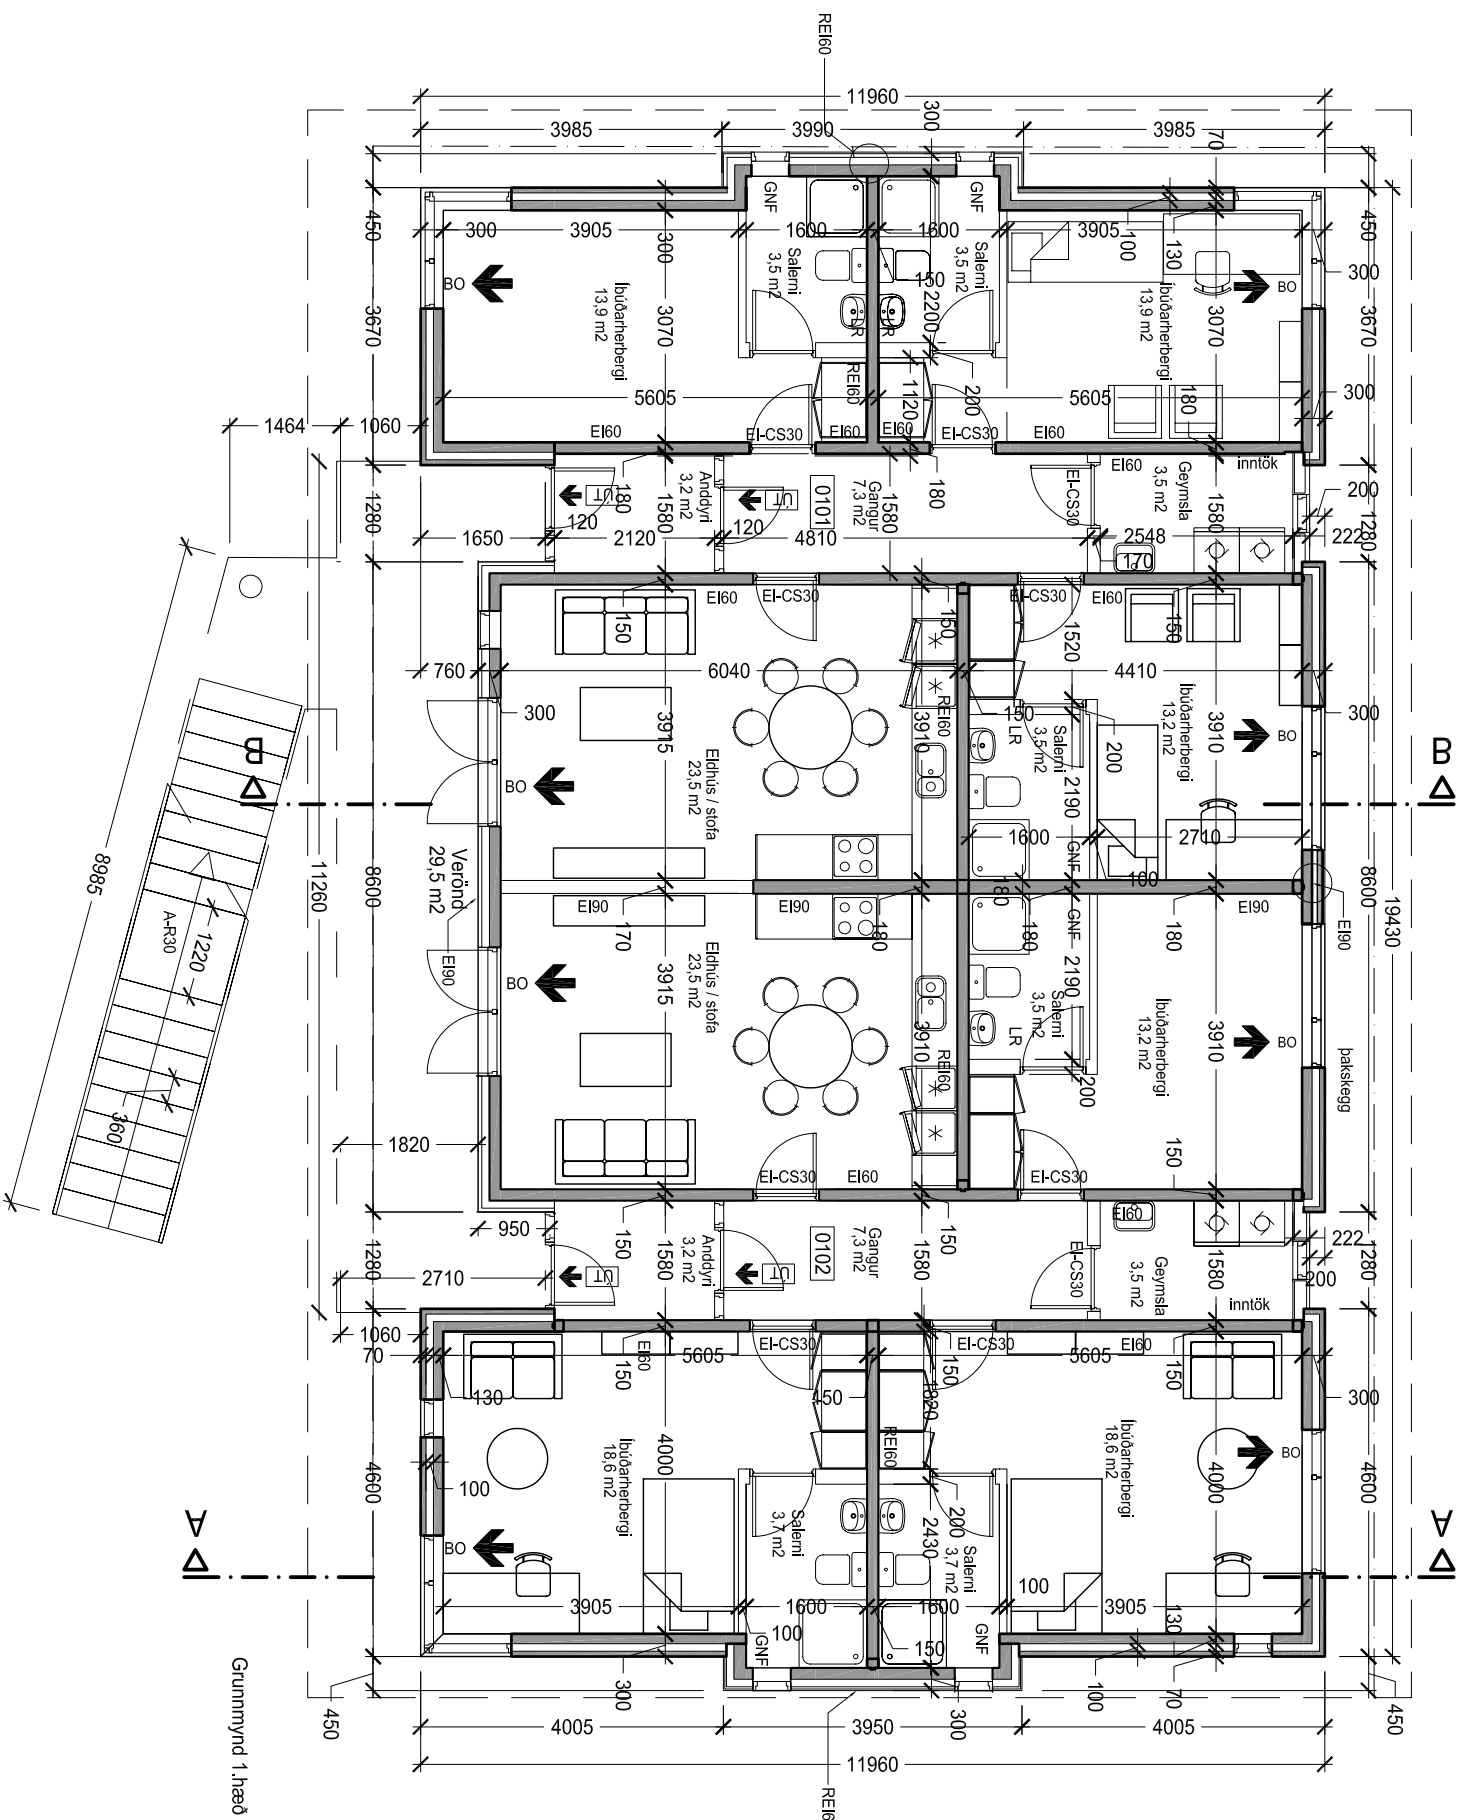


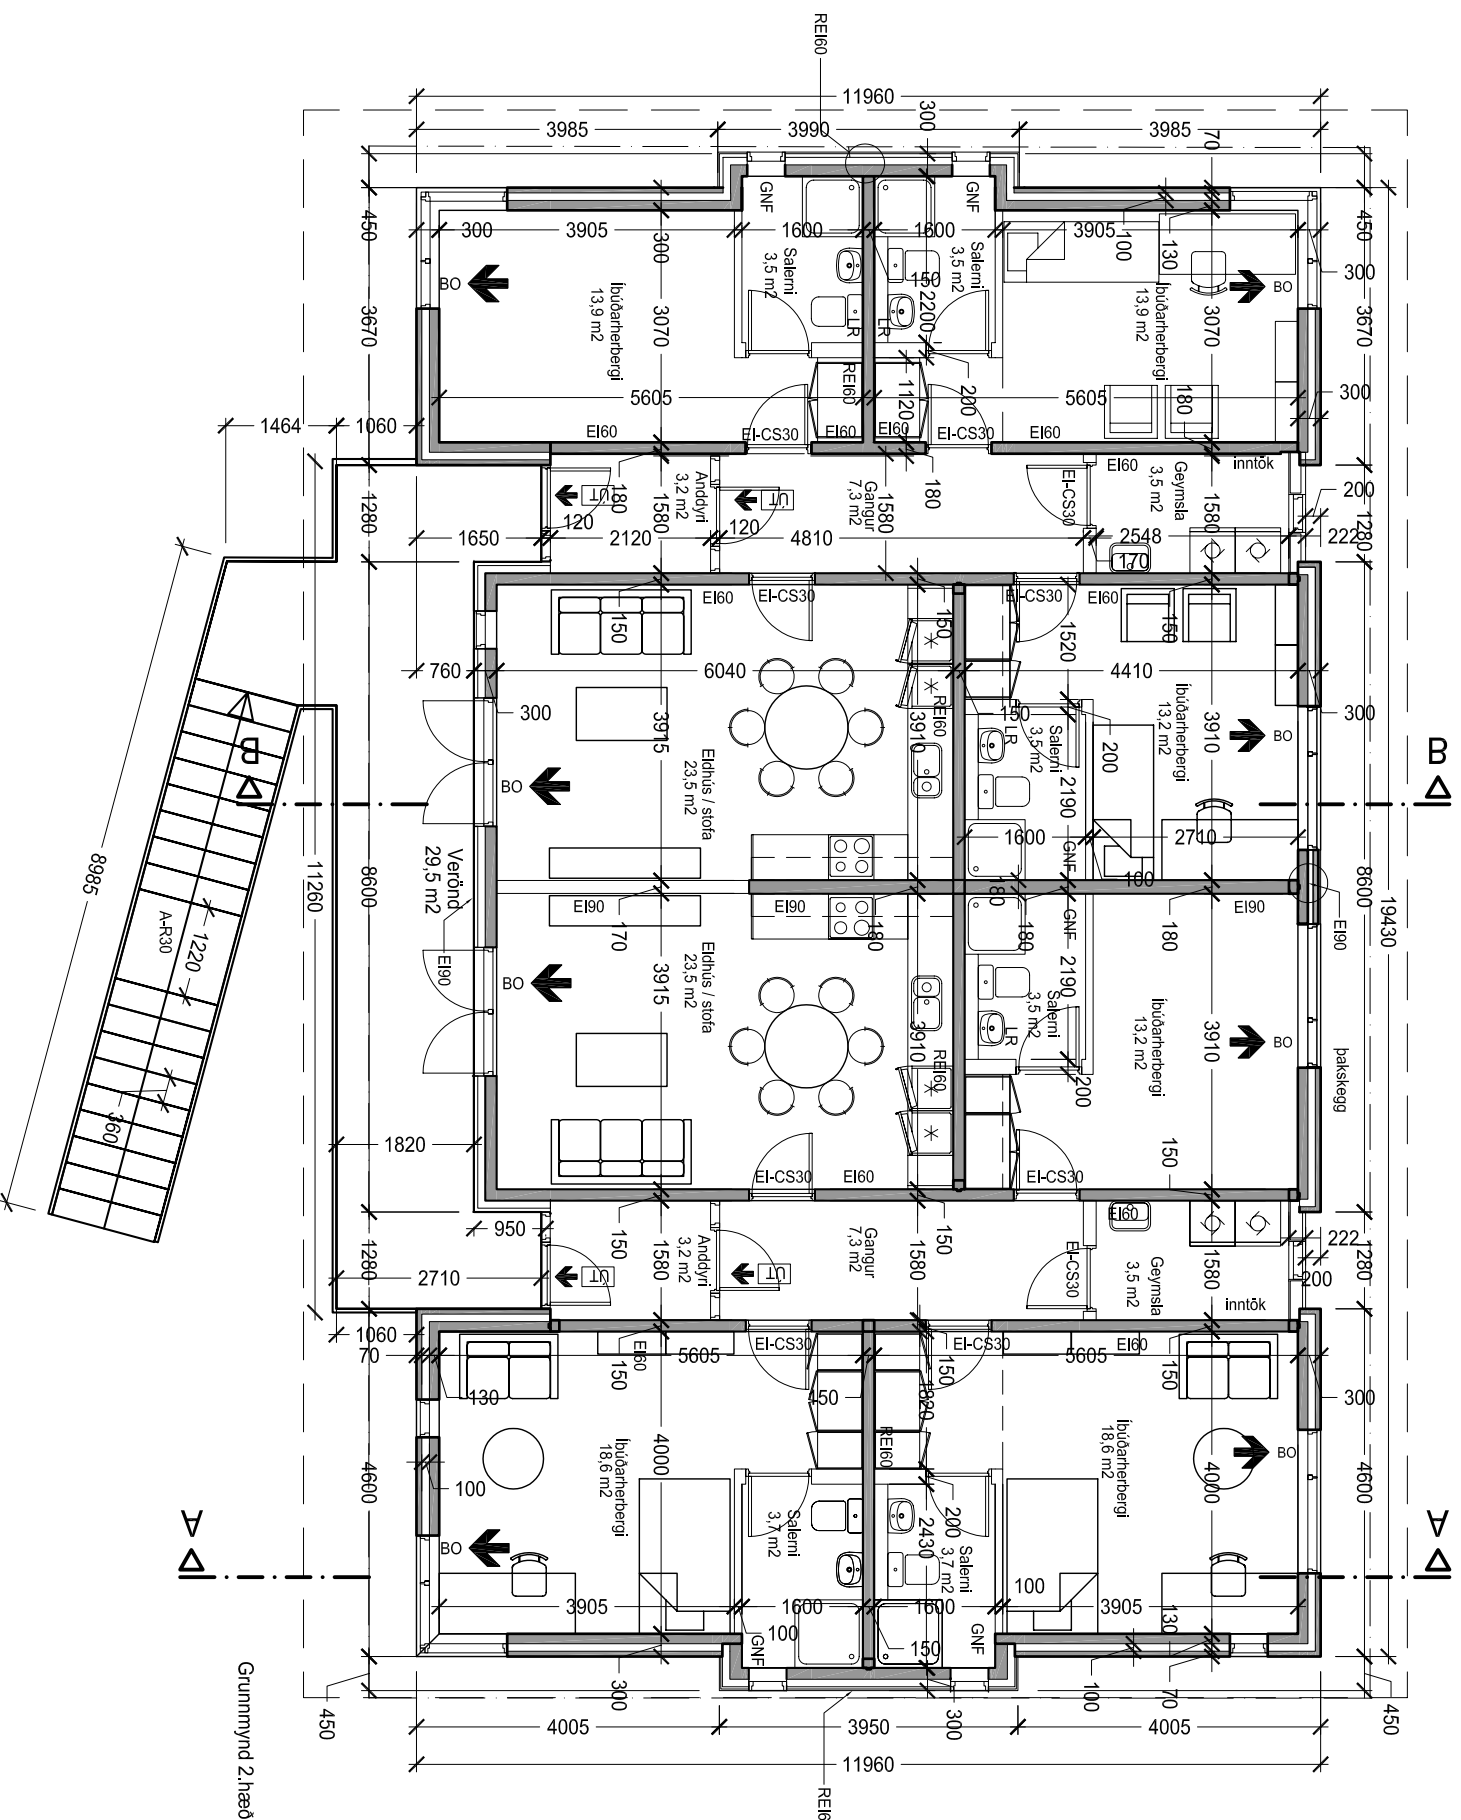

ARK ÍS ehf

arkitektar ráðgjafar

Adalsteinn Snorsson arkitekt í tel 1 611 61-2769
Egill Guðmundsson arkitekt í tel 2701 52-6869
Gísli Gíslason arkitekt í tel 1 60657-4809

klapparstígl 16 101 reykvíkvík
sími 511 2060
fax 511 2066
netfang arkis@ark.is

Námsmannalúðir - Bifröst

Asgarður

Grunnmyndir, sneiðingar

verkaupi Váskiptaraskólinn á Bifröst
verktúmr 1046
hamað/teiknað gl, ns
málv 1:100
dags 24.08.2001

0146 (99)1.02 C

vefrit teikning breyf

C	5.11.01	ns	BO senn, bóð
B	2.10.01	ns	ekskommentarar
A	3.09.01	ns	lífræð 2. hæð, hæð hús bakar
breift	dags	teiknað	lág