




Gnummýrd 2 hæð

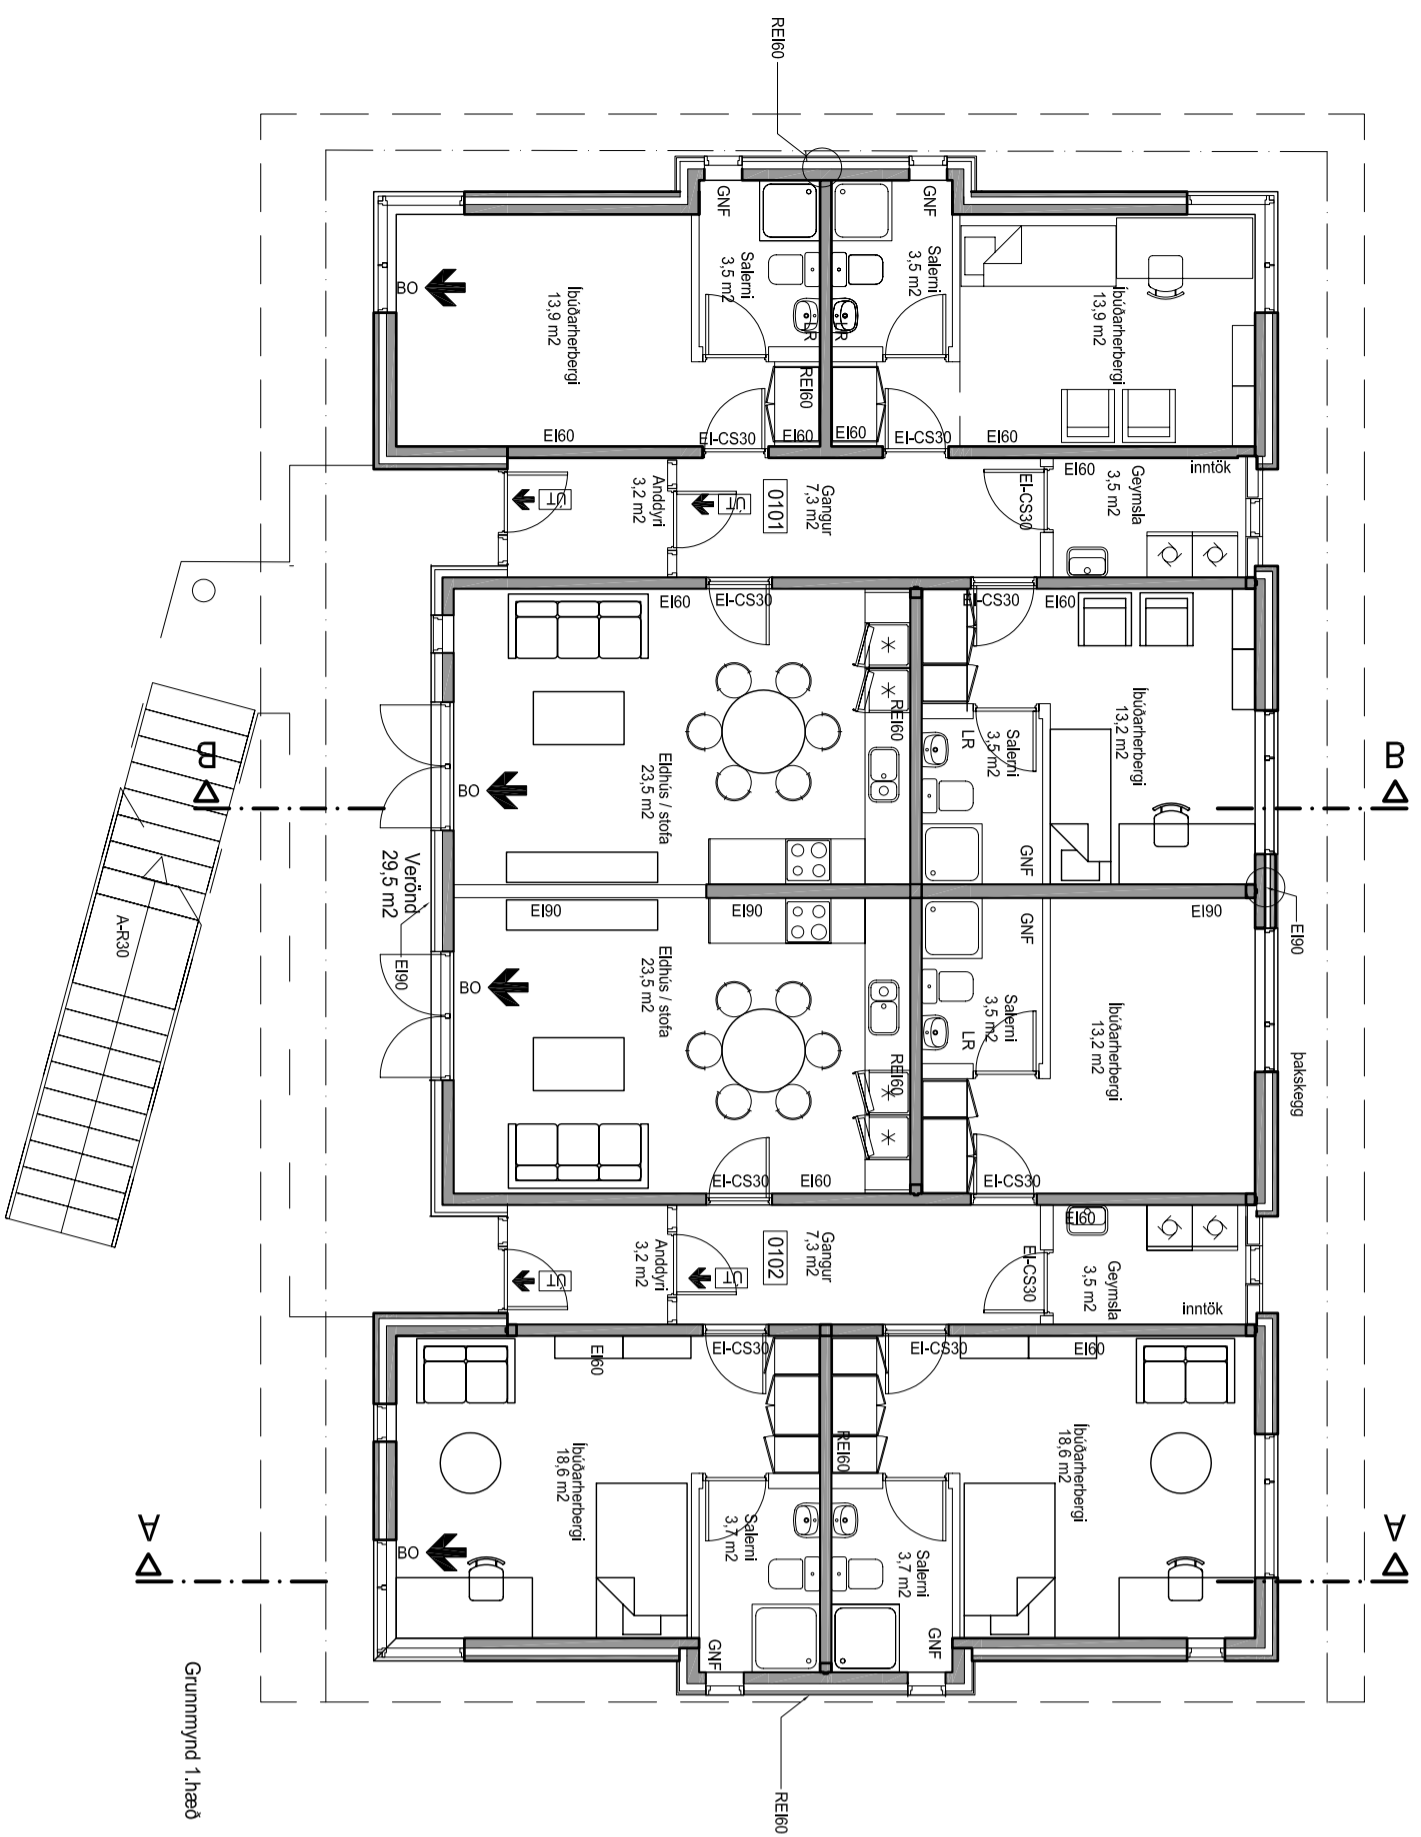

Gnummýrd 1 hæð

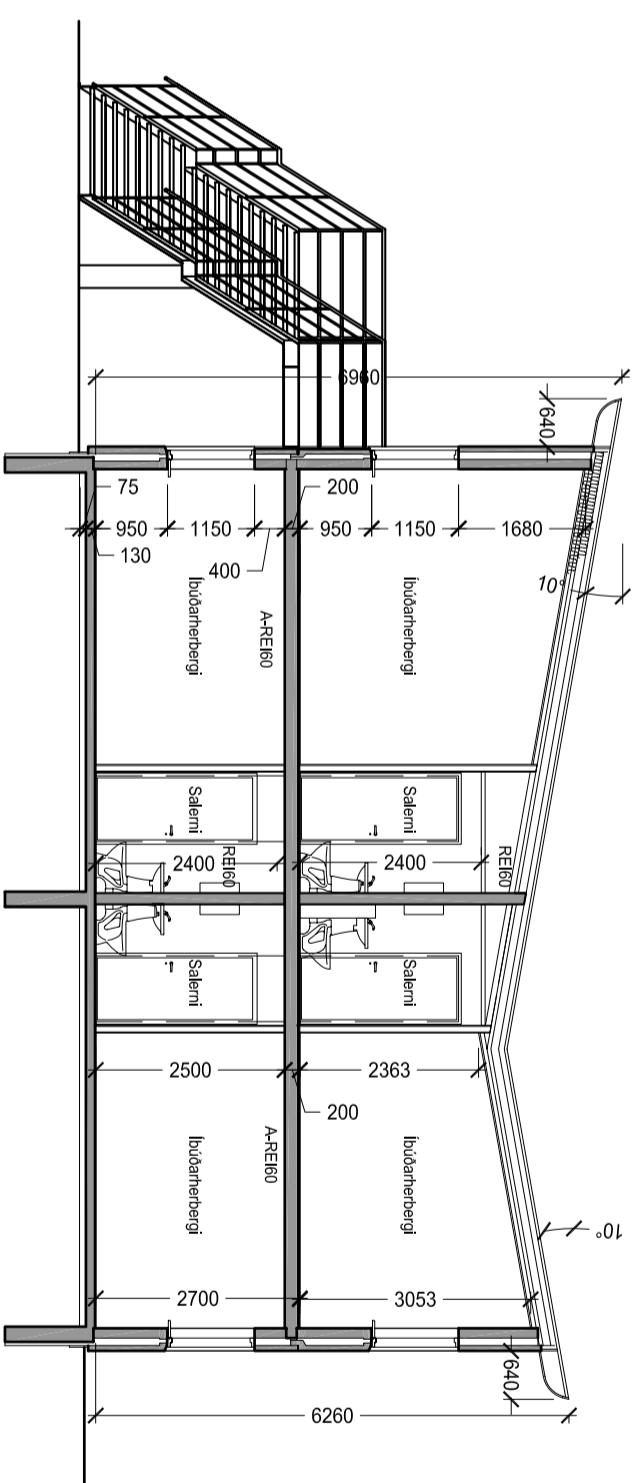

Sneiðing A-A

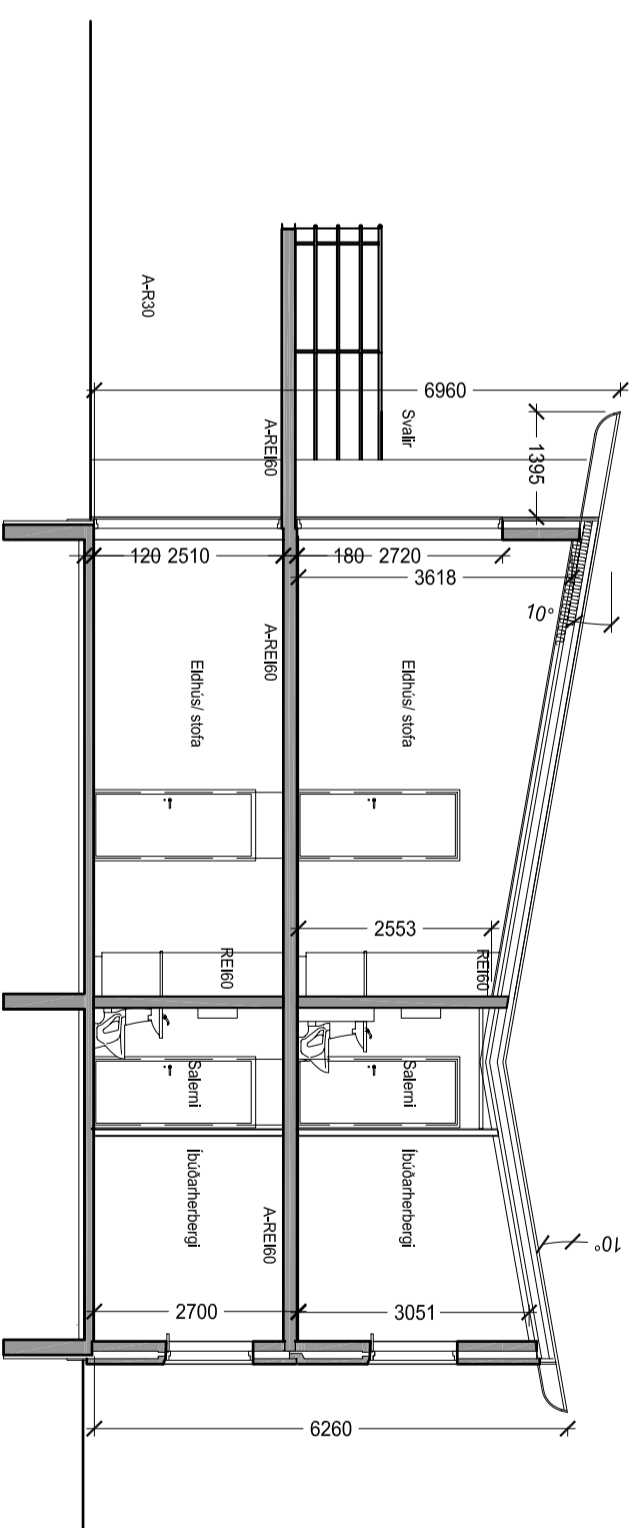

Sneiðing B-B

# ARK ÍS ehf.

arkitektar ráðgjafar

Adalsteinn Snorsson arkitekti fól 1 611 61-2769

Egill Guðmundsson arkitekti fól 2701 52-6869

Gísli Gíslason arkitekti fól 1 60657-4809

Klapparstíg 16 101 Reykjavík  
 sími 511 2060  
 fax 511 2066  
 netfang arkis@ark.is

## Námsmannalúðir - Bifrost Miðgarður Gnummýrdir, sneiðingar

verkkaupi Váskiptaráskalin á Bifrost  
 veikinúmer 1046  
 hannaf/teknifó gl, hs  
 mlkv 1:100  
 dags 24.08.2001

0146 (99)1.02 C

vefrit talning breyf